

2012 No. 348

ROAD TRAFFIC AND VEHICLES

**The On-Street Parking (Amendment No. 3) Order (Northern
Ireland) 2012**

Made - - - - - *19th September 2012*

Coming into operation - *11th October 2012*

The Department for Regional Development^(a) makes the following Order in exercise of the powers conferred by Article 15(1) and (4) of the Road Traffic Regulation (Northern Ireland) Order 1997^(b) and now vested in it^(c).

The Department has considered both the interests of traffic and those of the owners and occupiers of adjoining property in accordance with Article 15(2) of that Order and has had regard to the matters specified in Article 15(3) of that Order.

The Department has consulted such persons as it considered appropriate in compliance with paragraphs 1 and 2 of Schedule 4 to that Order.

The Department has published a Notice in compliance with paragraphs 1 and 3 of that Schedule.

The Department in compliance with paragraph 3(4) of that Schedule, has taken such other steps as appear to the Department reasonably practicable for the purpose of bringing specifically to the knowledge of the occupiers of land adjacent to the parking place the particulars specified in paragraph 3(2) of that Schedule.

No written objection or other representation has been received.

Citation and commencement

1. This Order may be cited as The On-Street Parking (Amendment No. 3) Order (Northern Ireland) 2012 and shall come into operation on 11th October 2012.

(a) S.I. 1999/283 (N.I. 1) Article 3(1)
(b) S.I. 1997/276 (N.I. 2)
(c) S.R. 1999 No. 481 Article 6(d) and Schedule 4 Part IV

Amendment

2. Schedule 1 to the On-Street Parking Order (Northern Ireland) 2000(a) shall be amended as follows—

- (a) by the addition to Chapter 3 of Part 1 of the item set out in the Schedule to this Order;
- (b) in Part 3, by the substitution for paragraph 2(v) of the following—

“(v) Items 1 to 13 in Chapter 3 of Part 1; Monday to Saturday 8.30 a.m. to 6.15 p.m.”
and Item 1 in Chapter 5 of Part 1.

- (c) in Part 4, by the substitution for Tariff D of the following—

“TARIFF D

Applying to items 1 to 13 in Chapter 3 of Part 1 and item 1 of Chapter 5 of Part 1

Up to 15 minutes	15p
Up to 30 minutes	30p
Up to 45 minutes	45p
Up to 1 hour	60p
Up to 1¼ hours	75p
Up to 1½ hours	90p
Up to 1¾ hours	£1.05
Up to 2 hours	£1.20”

Sealed with the Official Seal of the Department for Regional Development on 19th September 2012

(L.S.)

D J Millar

A senior officer of the Department for Regional Development

(a) S.R. 2000 No. 383 as amended by S.R. 2002 No. 201, S.R. 2002 No. 287, S.R. 2002 No. 398, S.R. 2003 No. 51, S.R. 2003 No. 269, S.R. 2004 No. 11, S.R. 2006 No. 362, S.R. 2007 No. 241, S.R. 2007 No. 456, S.R. 2007 No. 502, S.R. 2008 No. 2, S.R. 2008 No. 369, S.R. 2009 No. 224, S.R. 2011 No. 87, S.R. 2011 No. 88, S.R. 2011 No. 102, S.R. 2011 No. 126, S.R. 2011 No. 132, S.R. 2011 No. 274, S.R. 2012 No. 202, S.R. 2012 No. 288 and S.R. 2012 No. 327

SCHEDULE

Article 2(a)


<i>Item No.</i>	<i>Roads or parts of roads within a controlled parking zone designated as parking places more particularly delineated and coloured red on a Map deposited at the offices of the Department's Roads Service Headquarters, Clarence Court, 10-18 Adelaide Street, Belfast</i>	<i>Permitted classes of vehicles as described in Part 2</i>	<i>Maximum period for which a vehicle may wait</i>
"13"	O'Hagan Street	1, 2 & 3	2 hours"

EXPLANATORY NOTE

(This note is not part of the Order)


This Order further amends the On-Street Parking Order (Northern Ireland) 2000 ("the Order") by the addition to Chapter 3 of Part 1 of Schedule 1 of the item relating to O'Hagan Street, Newry, thereby designating it as a parking place within a controlled parking zone where charges may be made within specified hours.

A penalty charge (£90) is payable with respect to a vehicle involved in a contravention of the Order in accordance with the Traffic Management (Northern Ireland) Order 2005 and The Penalty Charges (Prescribed Amounts) Regulations (Northern Ireland) 2006.

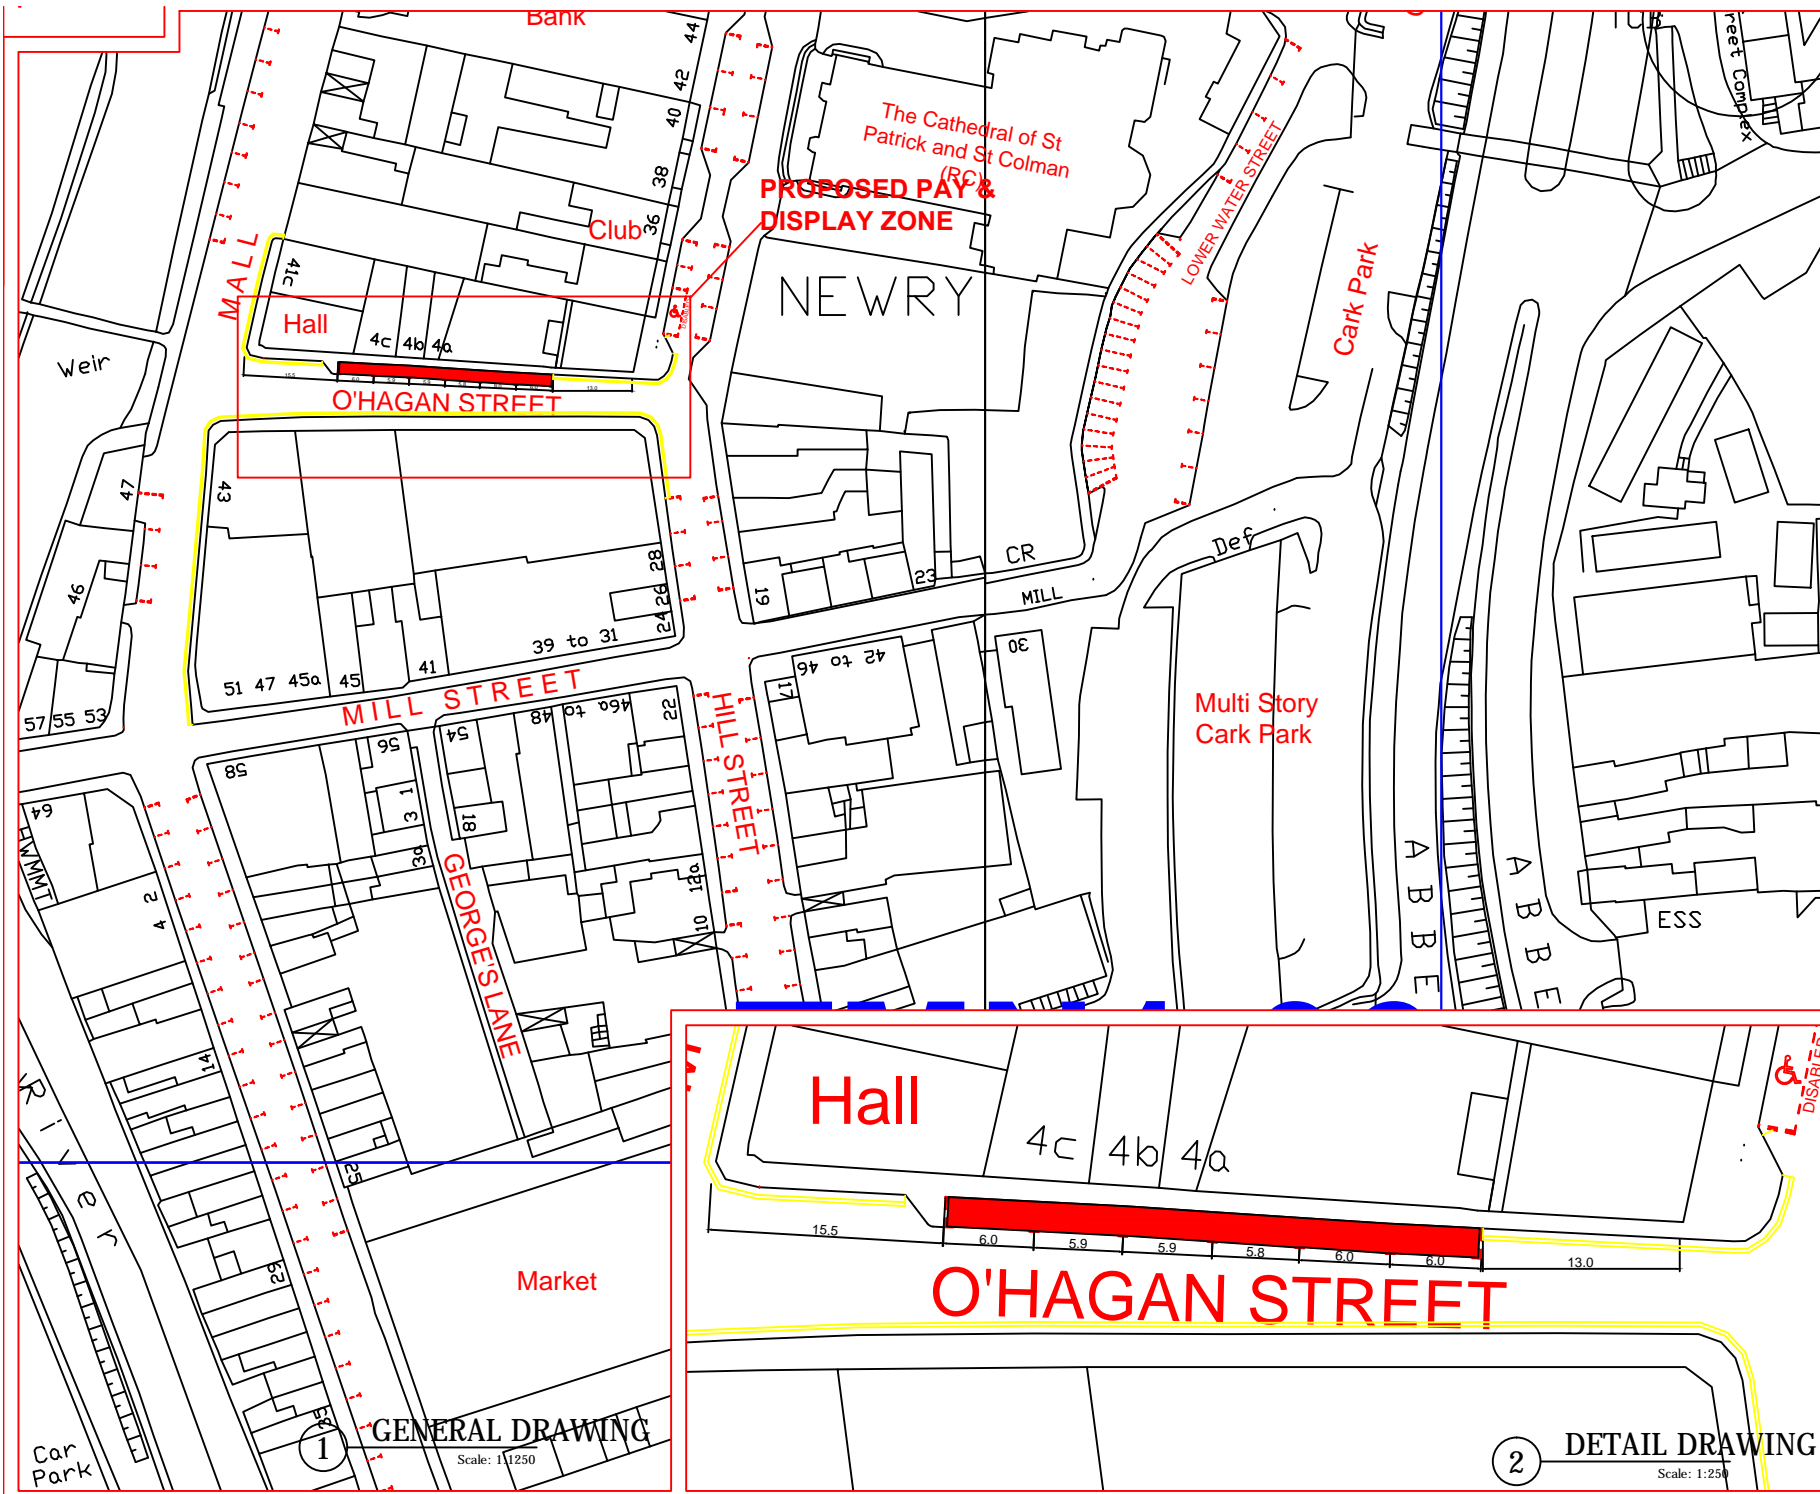

COPYRIGHT DESIGNS AND PATEL 1988
 THIS COPY HAS BEEN MADE BY DEPARTMENT FOR REGIONAL DEVELOPMENT PURSUANT TO SEC OF THE COPYRIGHT DESIGNS ACT 1998 (THE 'ACT'), UNLESS PROVIDES & RELEVANT EXCEPT COPYRIGHT, THE COPY MUST NOT BE COPIED WITHOUT PRIOR PERMISSION OF THE COPYRIGHT OWNER

O'Hagan Street, Newry, (North from a point 15.5 metres east of junction with The Mall for a distance of 36 metres.

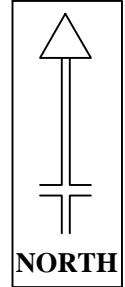

Project
 Proposed PDZ O'Hagan Street, NEWRY

FILE NO.	PDZ01	DESIGNED	S R
DRAWN	-	CHECKED	-
TRACED	-	APPROVED	-

Drng. No.
TM20512PDZ01

Scales **1:1250**



SOUTHERN DIVISION
 Rathkeltair House
 Market Street
 Downpatrick
 BT30 6AJ

Telephone: 028 44 61822
 Fax: 028 44 618223



GENERAL DRAWING
 Scale: 1:1250

DETAIL DRAWING
 Scale: 1:250